


BAS Correction Part of Historic Annex Order 264: City of Swifton
***for Census only - was already in state map**

City: Swifton
Mayor: Craig Crider


Arkansas Code 14-40-101.

Before an entity undertakes an annexation, consolidation, or detachment proceeding under this chapter, the entity shall coordinate with the Arkansas Geographic Information Systems Office for preparation of legal descriptions and digital mapping for the relevant annexation, consolidation, and detachment areas.

The map contained herein, is evidence, the entity has met requirements of Act 914 of 2015

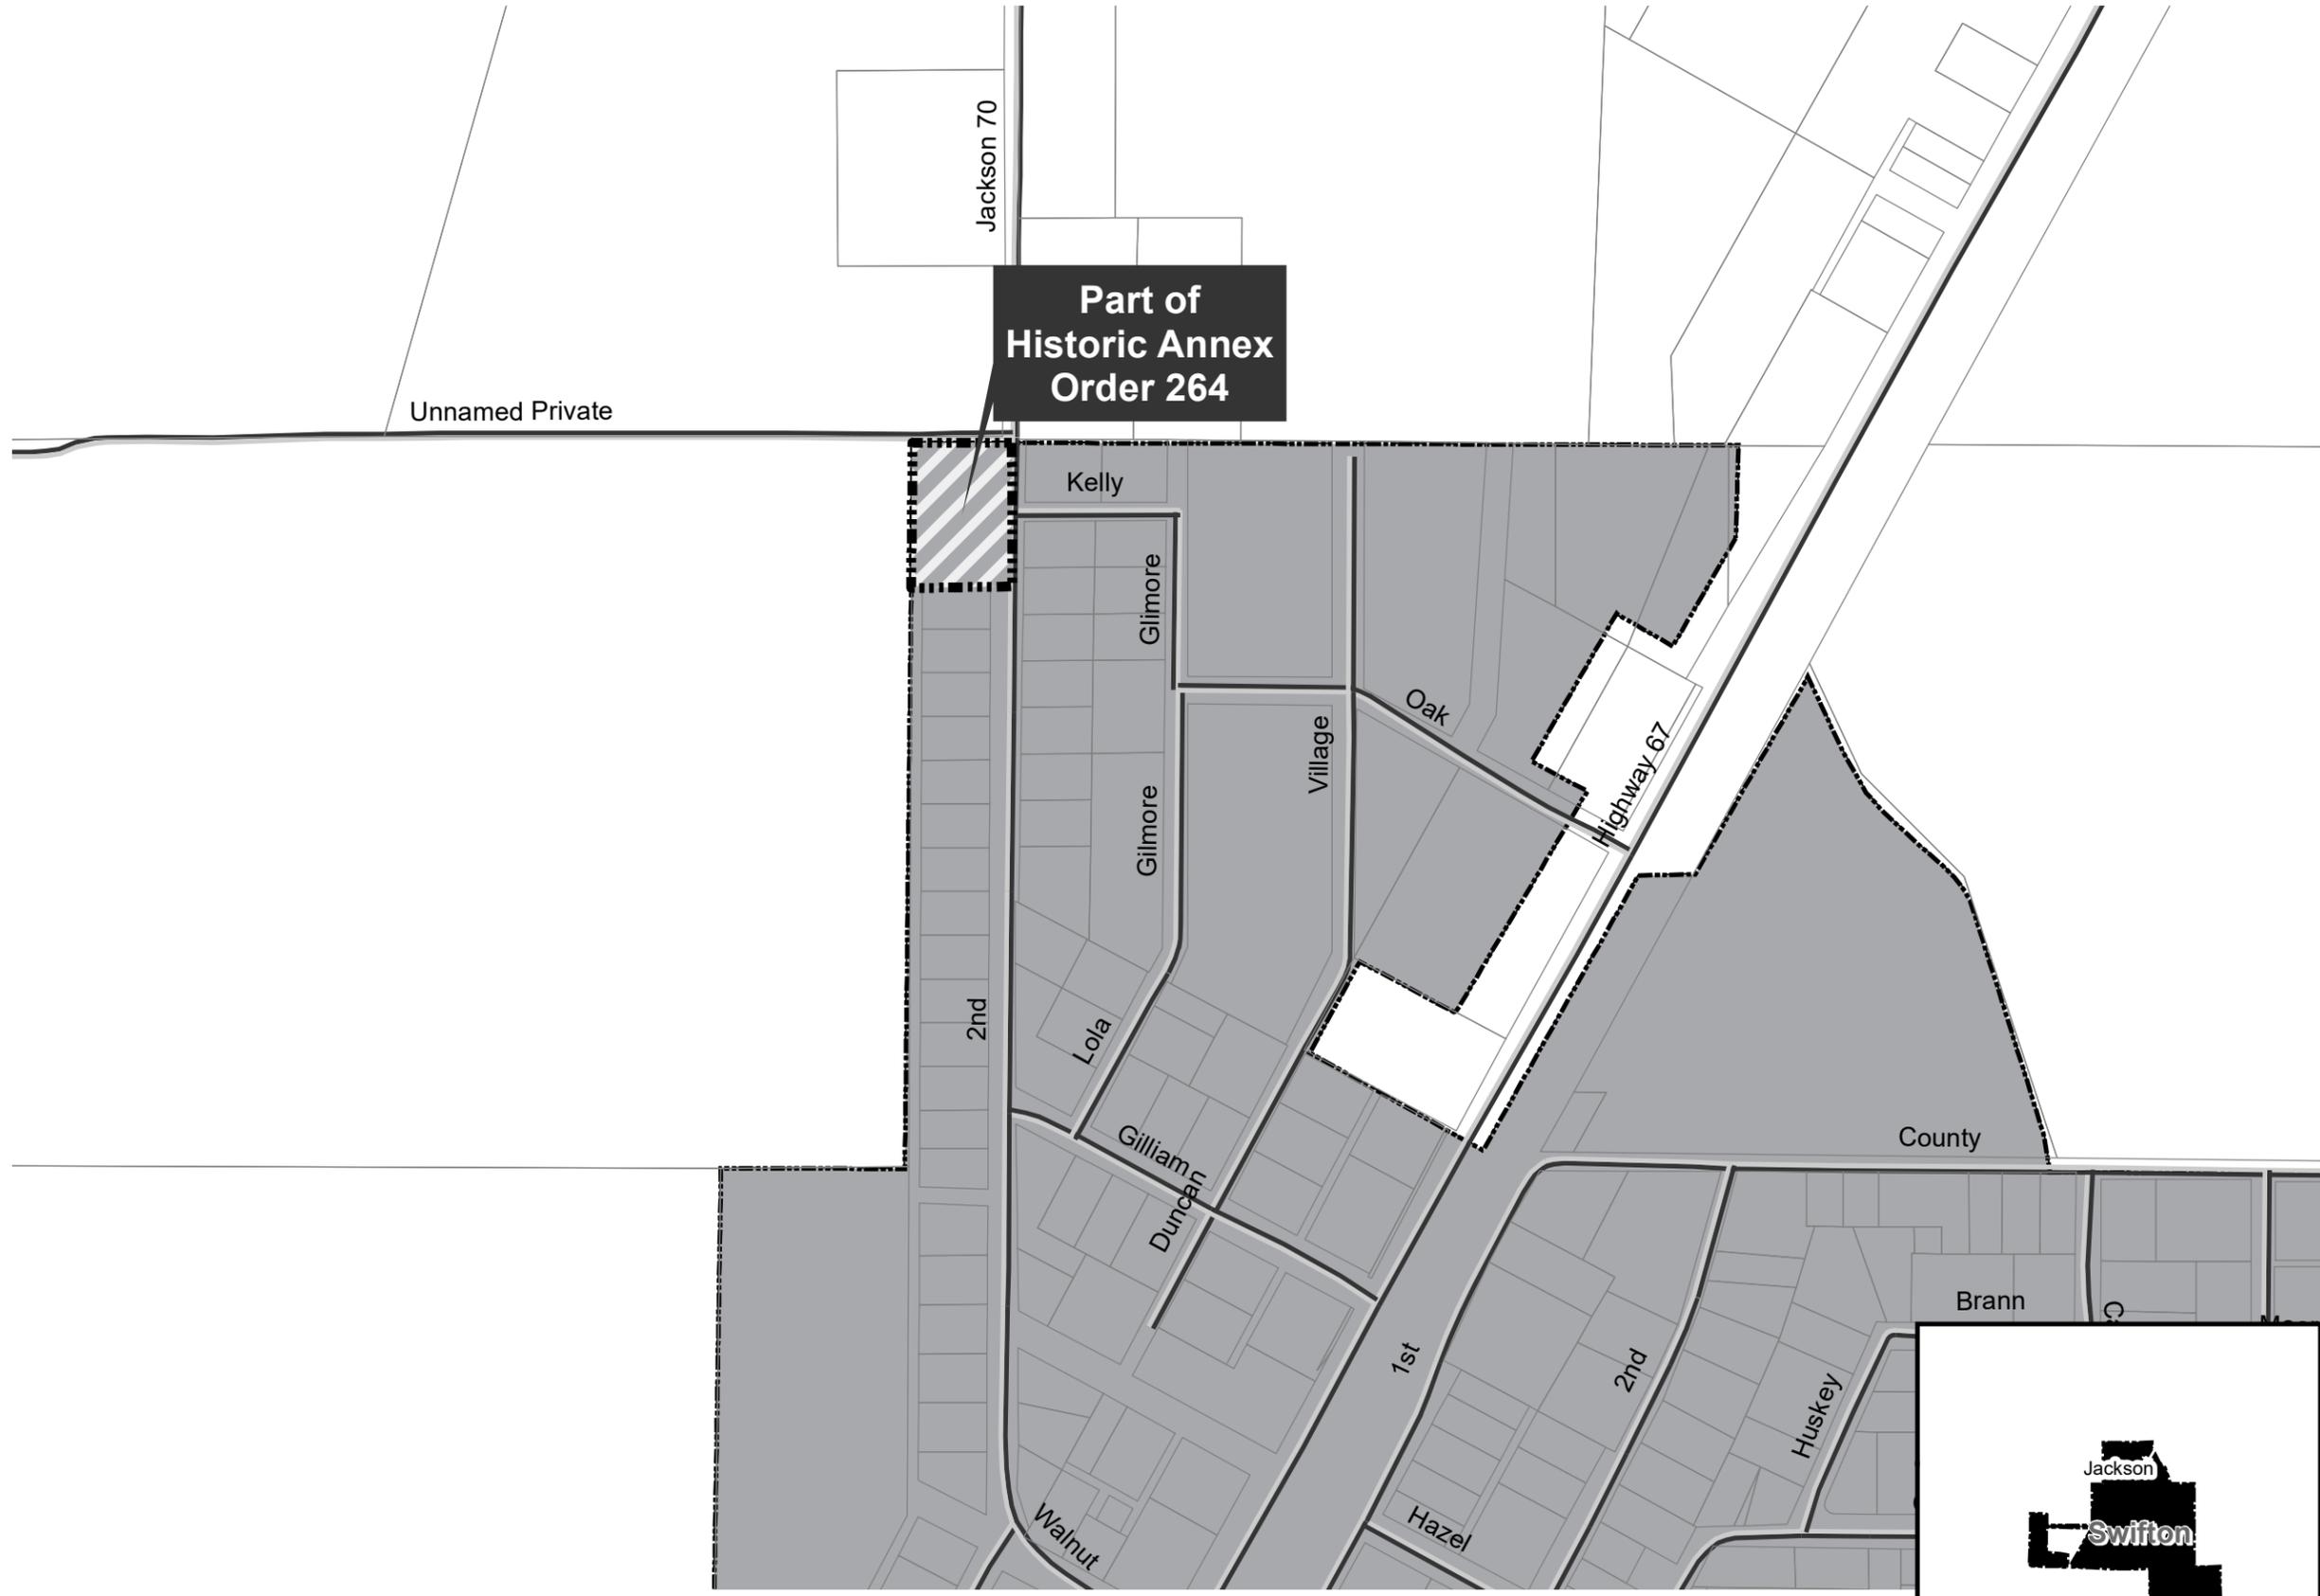

- Proposed Annex
- Parcels
- Minor Road
- Existing City
- Neighboring City
- County Boundary

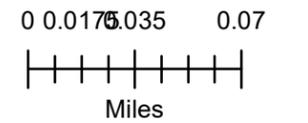

Lawrence Storey
County and Probate Clerk
JACKSON COUNTY COURTHOUSE
NEWPORT, ARKANSAS

December 10, 1970

Mr. Kelly Bryant
Secretary of State
State of Arkansas
Little Rock, Arkansas 72201


Dear Mr. Bryant:

Re: Lots 6 through 17, Block 3,
Moon's First Addition to the
City of Swifton, Arkansas.

You will find enclosed herewith a duly certified copy of the order annexing certain lands to the City of Swifton, Arkansas, the resolution of the City of Swifton accepting said lands, and a plat of the lands in question.

These documents are being sent to you in compliance with Section 19-305 of the Statutes of the State of Arkansas.

Yours very truly,

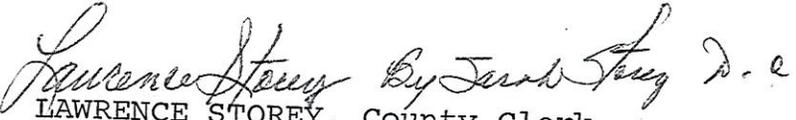
LAWRENCE STOREY, County Clerk

LS:b
Enclosures

Certified Mail
Return Receipt Requested

IN THE COUNTY COURT OF JACKSON COUNTY, ARKANSAS

IN THE MATTER OF THE ANNEXATION
OF CERTAIN LANDS TO THE CITY OF
SWIFTON, JACKSON COUNTY, ARKANSAS,

NOV 16 1970

NO. 264

Lawrence D. Kelly

COUNTY CLERK

ORDER ANNEXING CERTAIN LANDS TO THE CITY OF SWIFTON, ARKANSAS

Now on this the 16 day of NOVEMBER, 1970,

being a regular day of the County Court of Jackson County,
Arkansas, comes on for hearing before the Hon. R. L. Harper, Jr.,
Judge of the County Court of Jackson County, Arkansas, the above
styled matter, the same having been submitted to the Court upon
the original petition of Mike Hulen and others, with map affixed
thereto, filed in this Court and cause on the 29th day of September,
1970; the order of this Court on the 2nd day of October, 1970,
fixing the 3rd day of November, 1970, as the date for a hearing
upon said petition and directing that notice should be given as
provided by law; the proof of publication of notice of the hearing
to be held upon the petition for annexation, which was published
three times in the Newport Daily Independent, a newspaper published
in the City of Newport, Jackson County, Arkansas, having an actual
and bonafide circulation in Jackson County, Arkansas, according
to law; the order of this Court continuing said hearing until the
16 day of NOVEMBER, 1970; the oral testimony of
Mike Hulen and others taken before this Court on this date, being
the date set for said hearing, from all of which the Court doth
find:

That the allegations of the petition are sustained by the
proof; that the requirements for signatures under Section 19-301,
et seq. of the Arkansas Statutes (Act March 9, 1875, No. 1 and Acts
1953, No. 142) have been complied with; that the limits of the

territory to be annexed have been accurately described; that an accurate map thereof has been made and filed; and that the prayer of the petitioners is right and proper.

That the Court, after hearing all of the testimony herein, and examining all of the pleadings and other documents filed herein, doth find that the petition should be granted annexing to the City of Swifton, Jackson County, Arkansas, and incorporating within the city limits of said City the following area lying adjacent to the corporate limits of the City of Swifton, Jackson County, Arkansas, to-wit:

Lots Six (6) through Seventeen (17), Block Three (3), Moon's First Addition to the City of Swifton, Arkansas.

IT IS SO ORDERED.


COUNTY JUDGE OF JACKSON COUNTY, ARK.

C E R T I F I C A T E

I, Ruth Killgore, Recorder of the City of Swifton, Arkansas, do hereby certify that the above and foregoing is a true and correct copy of a Resolution unanimously adopted by the City Council of said City on the 7 day of Dec, 1970.

IN WITNESS WHEREOF, I have hereunto set my hand and the seal of said City on this the 7 day of Dec, 1970.

Ruth Killgore
RECORDER

(SEAL)

Subscribed and sworn to before me, a Notary Public, on this the 7th day of Dec, 1970.

C. C. Hucett
NOTARY PUBLIC

MY COMMISSION EXPIRES:

3-3-74

R E S O L U T I O N

WHEREAS, on the 16 day of November, 1970, in a cause therein pending and entitled "In the Matter of the Annexation of Certain Lands to the City of Swifton, Jackson County, Arkansas," being cause number 264 in the County Court of Jackson County, Arkansas, the Court rendered an order incorporating an additional area within the City of Swifton, Arkansas, which lands are more specifically described in said Order, a copy of which is attached hereto, and made a part hereof by reference as though set out herein word for word; and

WHEREAS, more than thirty days have expired since the rendition of said Order and no complaint has been made and no proceedings have been instituted in law to have the annexation prevented; and

WHEREAS, it would be to the best interests of the City of Swifton, Arkansas, that it accept said lands as being incorporated to and constituting a part of the City of Swifton, Arkansas;

NOW, THEREFORE, BE IT RESOLVED by the City Council of the City of Swifton, Arkansas, in regular session on this the 7 day of Dec, 1970, that said lands as described in said Order be and the same are hereby accepted by the City of Swifton, Arkansas, as being annexed to and incorporated in and constituting a part of the said City of Swifton, Arkansas.

PASSED this 7 day of Dec, 1970.

CITY OF SWIFTON, ARKANSAS

ATTEST:

APPROVED: Robert Morris

MAYOR

Ruth Killgore
RECORDER

NORTH LINE SE 1/4 SW 1/4 NW 1/4 SEC 30


MOON'S 1ST ADDITION TO SWIFTON, ARK.

Legal Description

Part of the Northwest Quarter (NW 1/4) of Section Thirty (30), Township Fourteen (14) North, Range One (1) West and part of the Southwest Quarter (SW 1/4) of Section Nineteen (19), Township (14) North, Range One (1) West, to wit: from the Southeast corner of the NE 1/4 NW 1/4 Section 30, run N 88° 06' 30" W 152.6' along the South line of the NE 1/4 NW 1/4 for the point of beginning; thence run N 28° 20' 30" E 778.1' to the East line of the NE 1/4 NW 1/4 of Section 30; thence run N 1° 08' 44" E along said east line and along the East line of the SE 1/4 SW 1/4 of Section 19; a distance of 1943.0' to the North line of the SE 1/4 SW 1/4 of Section 19; thence run N 89° 09' 51" W along said North line a distance of 165.0'; thence run S 01° 08' 44" W 1927.6'; thence run S 28° 20' 30" W 770.0' to the South line of the NE 1/4 NW 1/4 of Section 30; thence run S 88° 06' 30" E along said South line a distance of 157.0' to the point of beginning, being 9.81 acres, more or less.

SCALE: 1" = 200'

NOTE: BLOCK CORNERS MARKED WITH 1/2" ROD SET IN CONCRETE. UNDIMENSIONED LOTS 80' X 120'

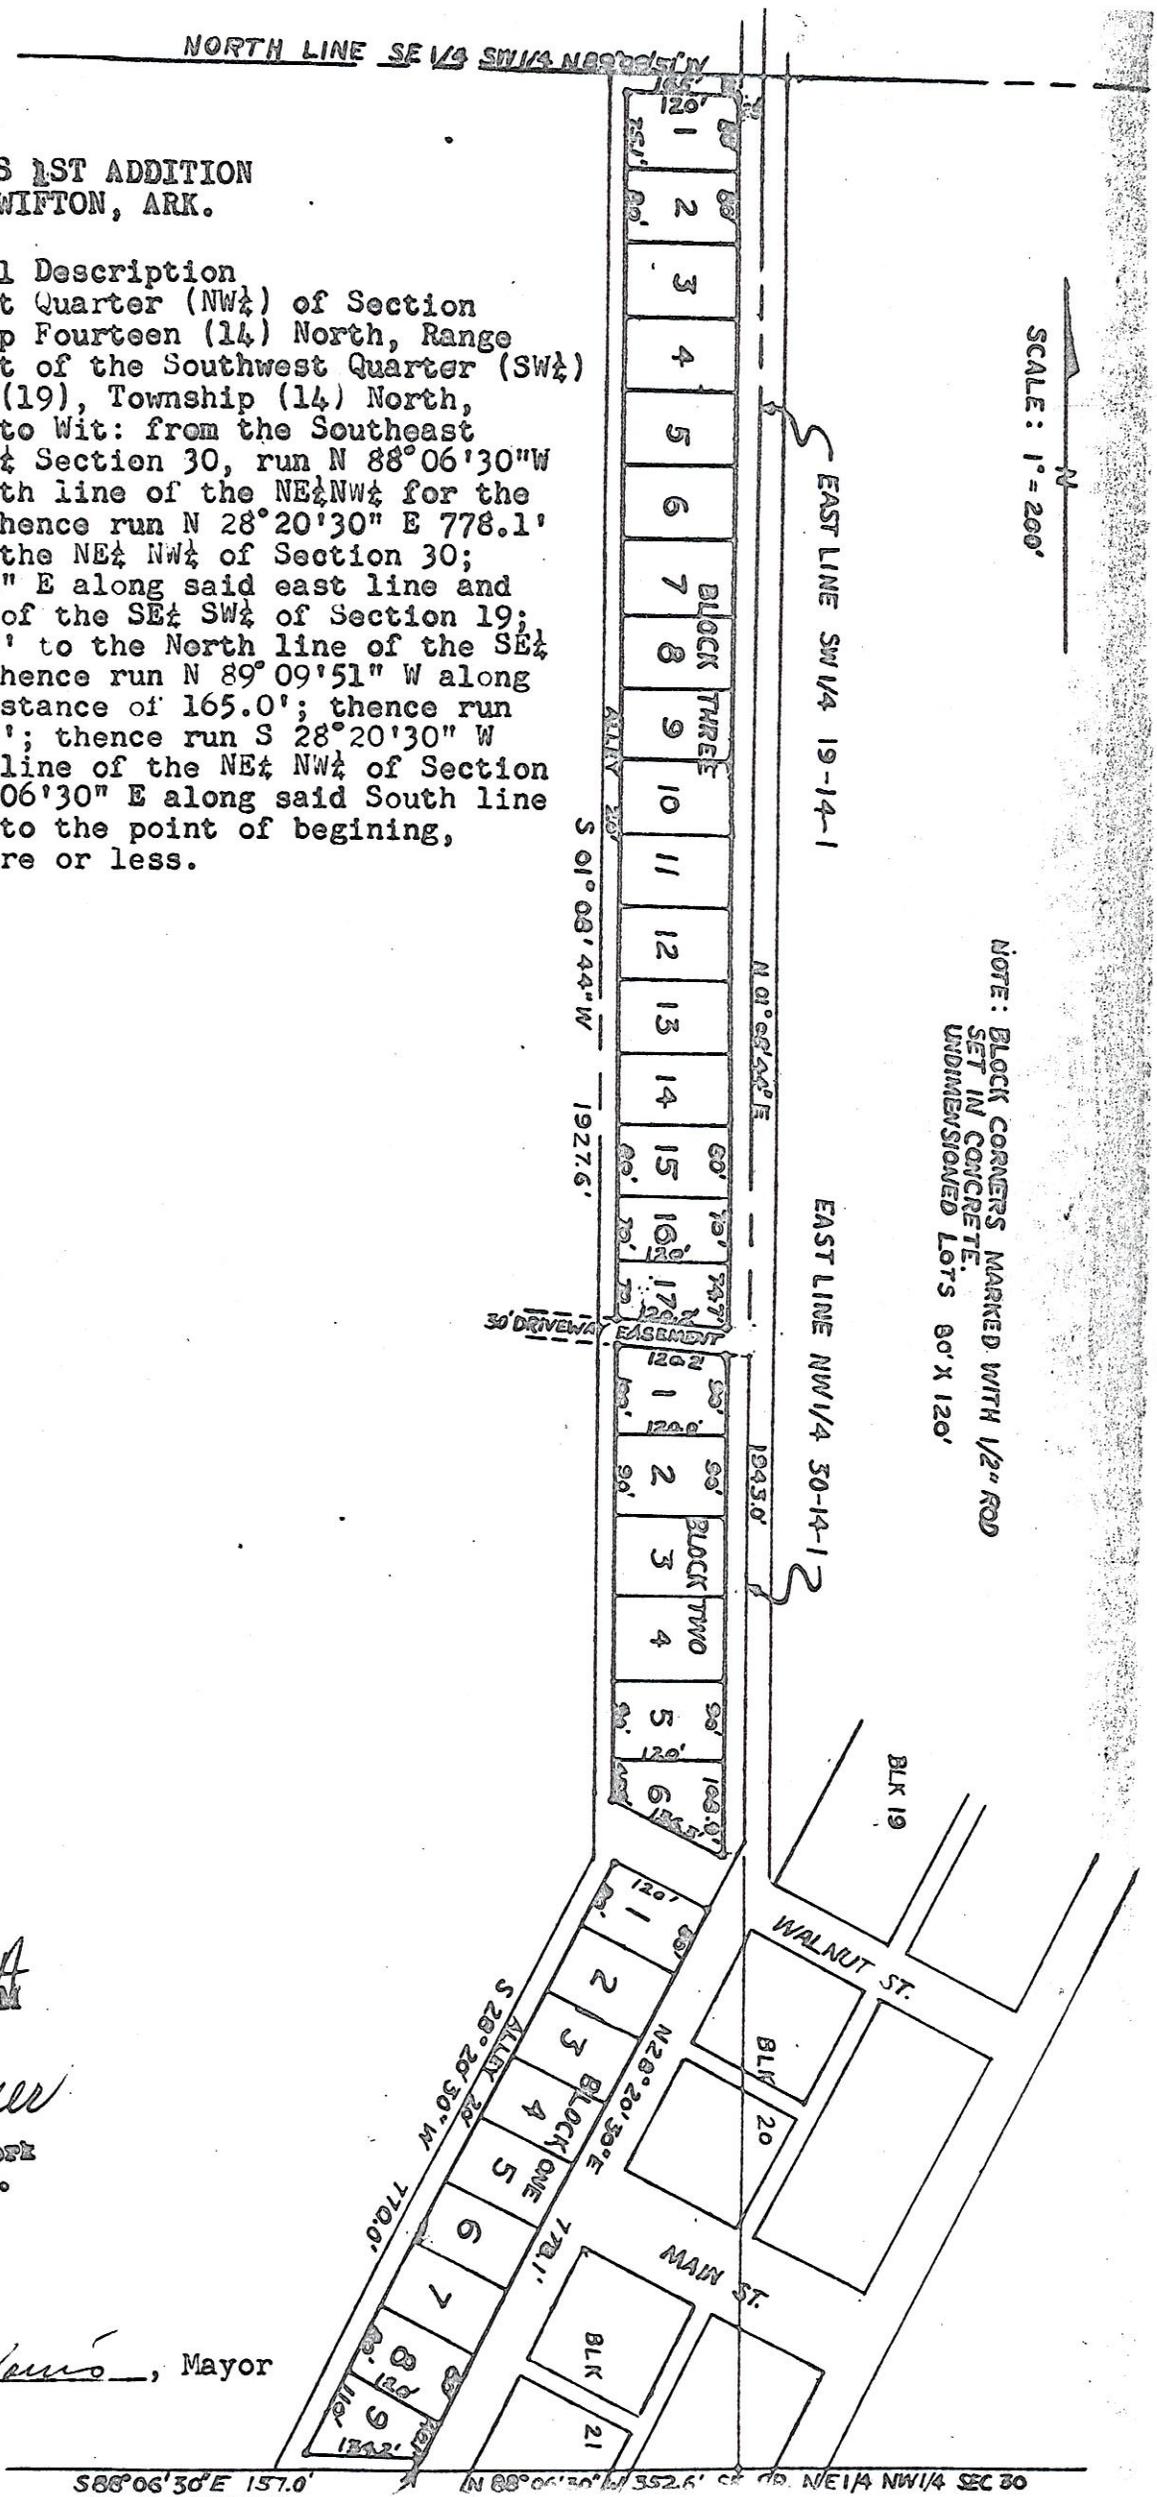

FILED 4 FOR RECORD 10:00 AM

MAR 9 1970

Anna Springer
INHA SHOPP
Chancery & Circuit Clerk
Jackson County, Ark.

Approved: *Hubert Lewis*, Mayor

S 88° 06' 30" E 157.0'

N 88° 06' 30" E 352.6' SEC 30 NE 1/4 NW 1/4 SEC 30