

Part of Historic 1974 Annex: City of Caddo Valley
 *for Census only - was already in state map

City: Caddo Valley
 Mayor: Jason Johnson


Arkansas Code 14-40-101.

Before an entity undertakes an annexation, consolidation, or detachment proceeding under this chapter, the entity shall coordinate with the Arkansas Geographic Information Systems Office for preparation of legal descriptions and digital mapping for the relevant annexation, consolidation, and detachment areas.

The map contained herein, is evidence, the entity has met requirements of Act 914 of 2015



- Proposed Annex
- Sections
- Parcels
- Minor Road
- Railroad
- Existing City
- Neighboring City
- County Boundary

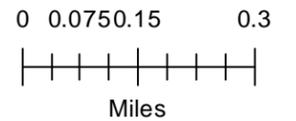

N $\frac{1}{2}$ SW $\frac{1}{4}$ NE $\frac{1}{4}$, Sec. 29, T. 6S., R. 19W. and N $\frac{1}{2}$ SW $\frac{1}{4}$ SW $\frac{1}{4}$ NE $\frac{1}{4}$, Sec. 29, T. 6S., R. 19W.

N $\frac{1}{4}$ N $\frac{1}{2}$ SE $\frac{1}{4}$ NW $\frac{1}{4}$, Sec. 29, T. 6S., R. 19W.

N $\frac{1}{2}$ NE $\frac{1}{4}$, Sec. 29, T. 6S., R. 19W.

N $\frac{3}{4}$ W $\frac{1}{2}$ NW $\frac{1}{4}$ NW $\frac{1}{4}$, Sec. 28, T. 6S., R. 19W. and N $\frac{3}{4}$ NE $\frac{1}{4}$ NW $\frac{1}{4}$ NW $\frac{1}{4}$, Sec. 28, T. 6S., R. 19W.

W $\frac{1}{2}$ SW $\frac{1}{4}$, Sec. 21, T. 6S., R. 19W.

That part of NE $\frac{1}{4}$ SW $\frac{1}{4}$, Sec. 21, T. 6S., R. 19W. lying N. of Hwy 67

All SE $\frac{1}{4}$ NW $\frac{1}{4}$, Sec. 21, T. 6S., R. 19W. lying N. of Hwy 67 and South of County Road

SW $\frac{1}{4}$ NW $\frac{1}{4}$, Sec. 21, T. 6S., R. 19W.

SE $\frac{1}{4}$ Sec. 20, T. 6S., R. 19W.

S $\frac{1}{2}$ NE $\frac{1}{4}$, Sec. 20, T. 6S., R. 19W.

East 825 ft. S $\frac{3}{4}$ E $\frac{1}{2}$ NW $\frac{1}{4}$, Sec. 20, T. 6S., R. 19W.

E. 495 ft. of E $\frac{1}{2}$ SW $\frac{1}{4}$, Sec. 20, T. 6S., R. 19W.

That part of S $\frac{1}{2}$ SE $\frac{1}{4}$ SW $\frac{1}{4}$, Sec. 20, T. 6S., R. 19W. lying South and East of County Road

That a plat of said territory described to be incorporated and naming T. B. Tuttle and James C. Hughes, Jr. to act in behalf of the petitioners was duly filed in the Court on March 11, 1974. It appearing to the Court that more than 30 days have past since the filing of said Petition, that more than 20 names from the territory affected have signed said petition as shown by the certificate of the County Clerk of March 12, 1974 and that Notice of the filing and hearing of said Petition has been published in the Southern Standard, a weekly newspaper published in Arkadelphia, Clark County, for more than three consecutive weeks as shown by the proof of publication filed herewith. That the Petitioners name as their agents T. B. Tuttle and James C. Hughes, Jr., and that a plat is attached to and filed with the Petition, and that no objections having been filed and none appearing in person or in any way opposing said Petition and the petitioners having in all things complied with the law.

That this Court after due consideration and the presentation by the petitioners at the hearing, the Court is of the opinion that not all of the lands included within the Petition and the plat should be included within the incorporation and specifically the SW $\frac{1}{4}$ SW $\frac{1}{4}$, Sec. 25, T. 6S., R. 20W., and a strip 40 ft. wide running South from the center line of the County Road #716 as same is now located in the E $\frac{3}{4}$ of Sec. 36 lying North of Caddo River.

IT IS THEREFORE CONSIDERED ORDERED AND ADJUDGED by the Court that the following territory be and the same is hereby incorporated into a town to be named Caddo Valley, to-wit:

All of the E. 3/4, Section 36, T. 6S., R. 20W. lying N. of Caddo River except a strip 40 ft. wide running South from the center line of the County Road #716 as same is now located.

E $\frac{1}{2}$ SE $\frac{1}{4}$ SE $\frac{1}{4}$, Sec. 25, T. 6S., R. 20W.

W $\frac{1}{2}$ SW $\frac{1}{4}$ NW $\frac{1}{4}$ & W $\frac{1}{4}$ E $\frac{1}{2}$ S $\frac{1}{2}$ SW $\frac{1}{4}$ NW $\frac{1}{4}$, Sec. 30, T. 6S., R. 19W.

SW $\frac{1}{4}$, Sec. 30., T. 6S., R. 19W.

All NW $\frac{1}{4}$ Sec. 31, T. 6S., R. 19W. lying North of Caddo River

All NW $\frac{1}{4}$ SW $\frac{1}{4}$ Sec. 31, T. 6S., R. 19W. lying North of Caddo River

All NW $\frac{1}{4}$ NE $\frac{1}{4}$, Sec. 31, T. 6S., R. 19W. lying North of Caddo River

All West 300 Ft. of NE $\frac{1}{4}$ NE $\frac{1}{4}$, Sec. 31, T. 6S., R. 19W. lying North of Caddo River

SW $\frac{1}{4}$ SE $\frac{1}{4}$, Sec. 30, T. 6S., R. 19W.

N $\frac{1}{2}$ SE $\frac{1}{4}$, Sec. 30, T. 6S., R. 19W.

W $\frac{1}{2}$ N $\frac{1}{2}$ SE $\frac{1}{4}$ SE $\frac{1}{4}$ and W. 300 ft. of S. 990 ft. of SE $\frac{1}{4}$ SE $\frac{1}{4}$, Sec. 30, T. 6S., R. 19W.

SW $\frac{1}{4}$ NE $\frac{1}{4}$, Sec. 30, T. 6S., R. 19W. except the N $\frac{1}{2}$ NE $\frac{1}{4}$ SW $\frac{1}{4}$ NE $\frac{1}{4}$ and N. 450 ft of S. 990 ft. of E. 450 ft. SW $\frac{1}{4}$ NE $\frac{1}{4}$ lying N. of County Road or frontage road.

All SE $\frac{1}{4}$ NE $\frac{1}{4}$, Sec. 30, T. 6S., R. 19W lying S. of County Road or frontage road

All NW $\frac{1}{4}$, Sec. 29, T. 6S., R. 19W lying S. of County Road or frontage road N. of Interstate 30.

N 3/4 W $\frac{1}{2}$ NW $\frac{1}{4}$ SW $\frac{1}{4}$, Sec. 29, T. 6S., R. 19W ;and NE $\frac{1}{4}$ NW $\frac{1}{4}$ SW $\frac{1}{4}$ except S. 175 Ft. of E. 200 Ft. thereof; Sec. 29, T. 6S., R. 19W and the W. 130 Ft. of N $\frac{1}{2}$ SE $\frac{1}{4}$ NW $\frac{1}{4}$ SW $\frac{1}{4}$, Sec. 29, T. 6S., R. 19W.

N 3/4 W. 3/4 NW $\frac{1}{4}$ NE $\frac{1}{4}$ SW $\frac{1}{4}$, Sec. 29, T. 6S., R. 19W.

N $\frac{1}{2}$ SW $\frac{1}{4}$ NE $\frac{1}{4}$, Sec. 29, T. 6S., R. 19W. and N $\frac{1}{2}$ SW $\frac{1}{4}$ SW $\frac{1}{4}$ NE $\frac{1}{4}$, Sec. 29, T. 6S., R. 19W.

N $\frac{1}{4}$ N $\frac{1}{2}$ SE $\frac{1}{4}$ NW $\frac{1}{4}$, Sec. 29, T. 6S., R. 19W.

N $\frac{1}{2}$ NE $\frac{1}{4}$, Sec. 29, T. 6S., R. 19W.

N 3/4 W $\frac{1}{2}$ NW $\frac{1}{4}$ NW $\frac{1}{4}$, Sec. 28, T. 6S., R. 19W., and N 3/4 NE $\frac{1}{4}$ NW $\frac{1}{4}$ NW $\frac{1}{4}$, Sec. 28, T. 6S., R. 19W.

W $\frac{1}{2}$ SW $\frac{1}{4}$, Sec. 21, T. 6S., R. 19W.

That part of NE $\frac{1}{4}$ SW $\frac{1}{4}$, Sec. 21, T. 6S., R. 19W. lying N. of Hwy 67.

All SE $\frac{1}{4}$ NW $\frac{1}{4}$, Sec. 21, T. 6S., R. 19W. lying N. of Hwy 67 and South of County Road

SW $\frac{1}{4}$ NW $\frac{1}{4}$, Sec. 21., T. 6S., R. 19W.

SE $\frac{1}{4}$ Sec. 20, T. 6S., R. 19W.

S $\frac{1}{2}$ NE $\frac{1}{4}$, Sec. 20, T. 6S., R. 19W.

East 825 Ft. S $\frac{3}{4}$ E $\frac{1}{2}$ NW $\frac{1}{4}$, Sec. 20, T. 6S., R. 19W.

E. 495 Ft. of E $\frac{1}{2}$ SW $\frac{1}{4}$, Sec. 20, T. 6S., R. 19W.

That part of S $\frac{1}{2}$ SE $\frac{1}{4}$ SW $\frac{1}{4}$, Sec. 20, T. 6S., R. 19W. lying South and East of County Road.

It is further ordered that a copy of this Order together with the Petition and plat filed herewith as corrected be filed with the Circuit Clerk of Clark County, Arkansas, to be placed of record.

That this Order shall be effective June 24, 1974.

Randall Mathis
County Judge

June 24, 1974
Date

Filed on the 25 day of June 19 74

KATIE BUCK WILSON, County Clerk

By Genora Allen D. C.

Filed for Record 25 day of June 19 74
at 2:45 o'clock P M


Billy C Williams
CLERK

Elizabeth McCarhill
DEPUTY CLERK

Filed for Record 25 day of June 1974
at 2:45 o'clock P.M.

Billy C. Williams
CLERK
Elizabeth McCaswell
DEPUTY CLERK

Plat Book 2 - page 42

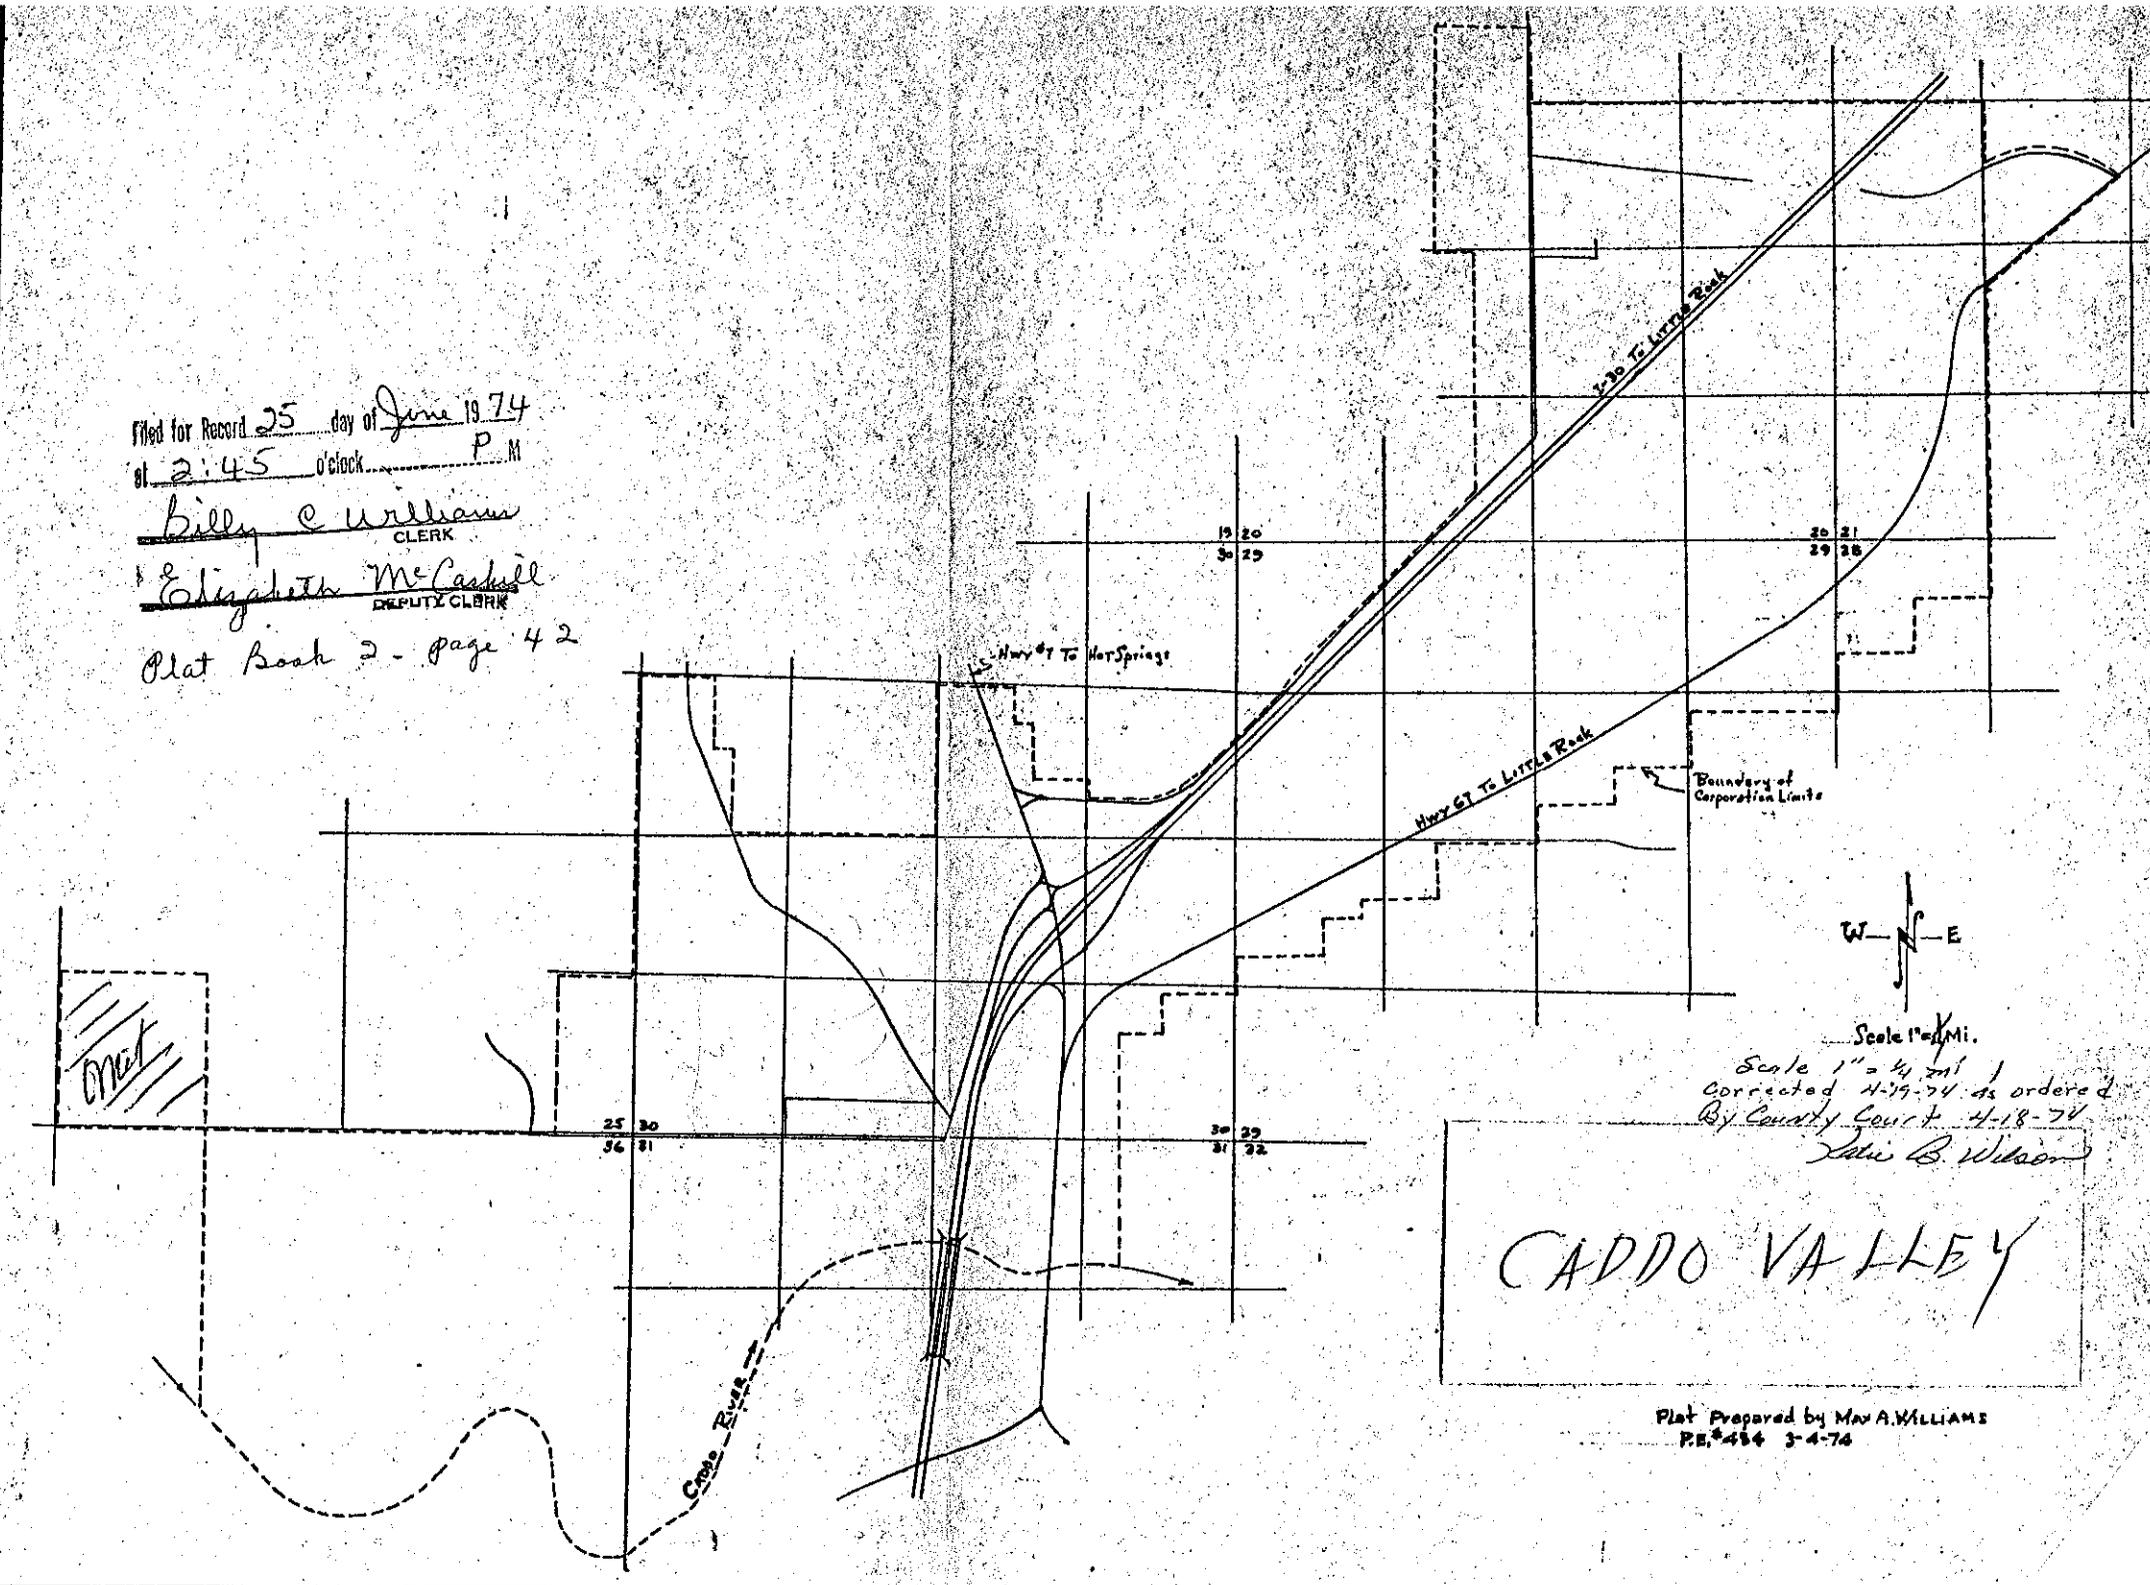

Over



Scale 1" = 40' Mi.
Corrected 4-19-74 as ordered
By County Court 4-18-74
John B. Wilson

CADDO VALLEY

Plat Prepared by Max A. Williams
P.E. #484 3-4-74